


SOCIAL HOUSING BUDAPEST

Laura Martin
Agata Stemplewska
Maren Weiskircher

Site Plan

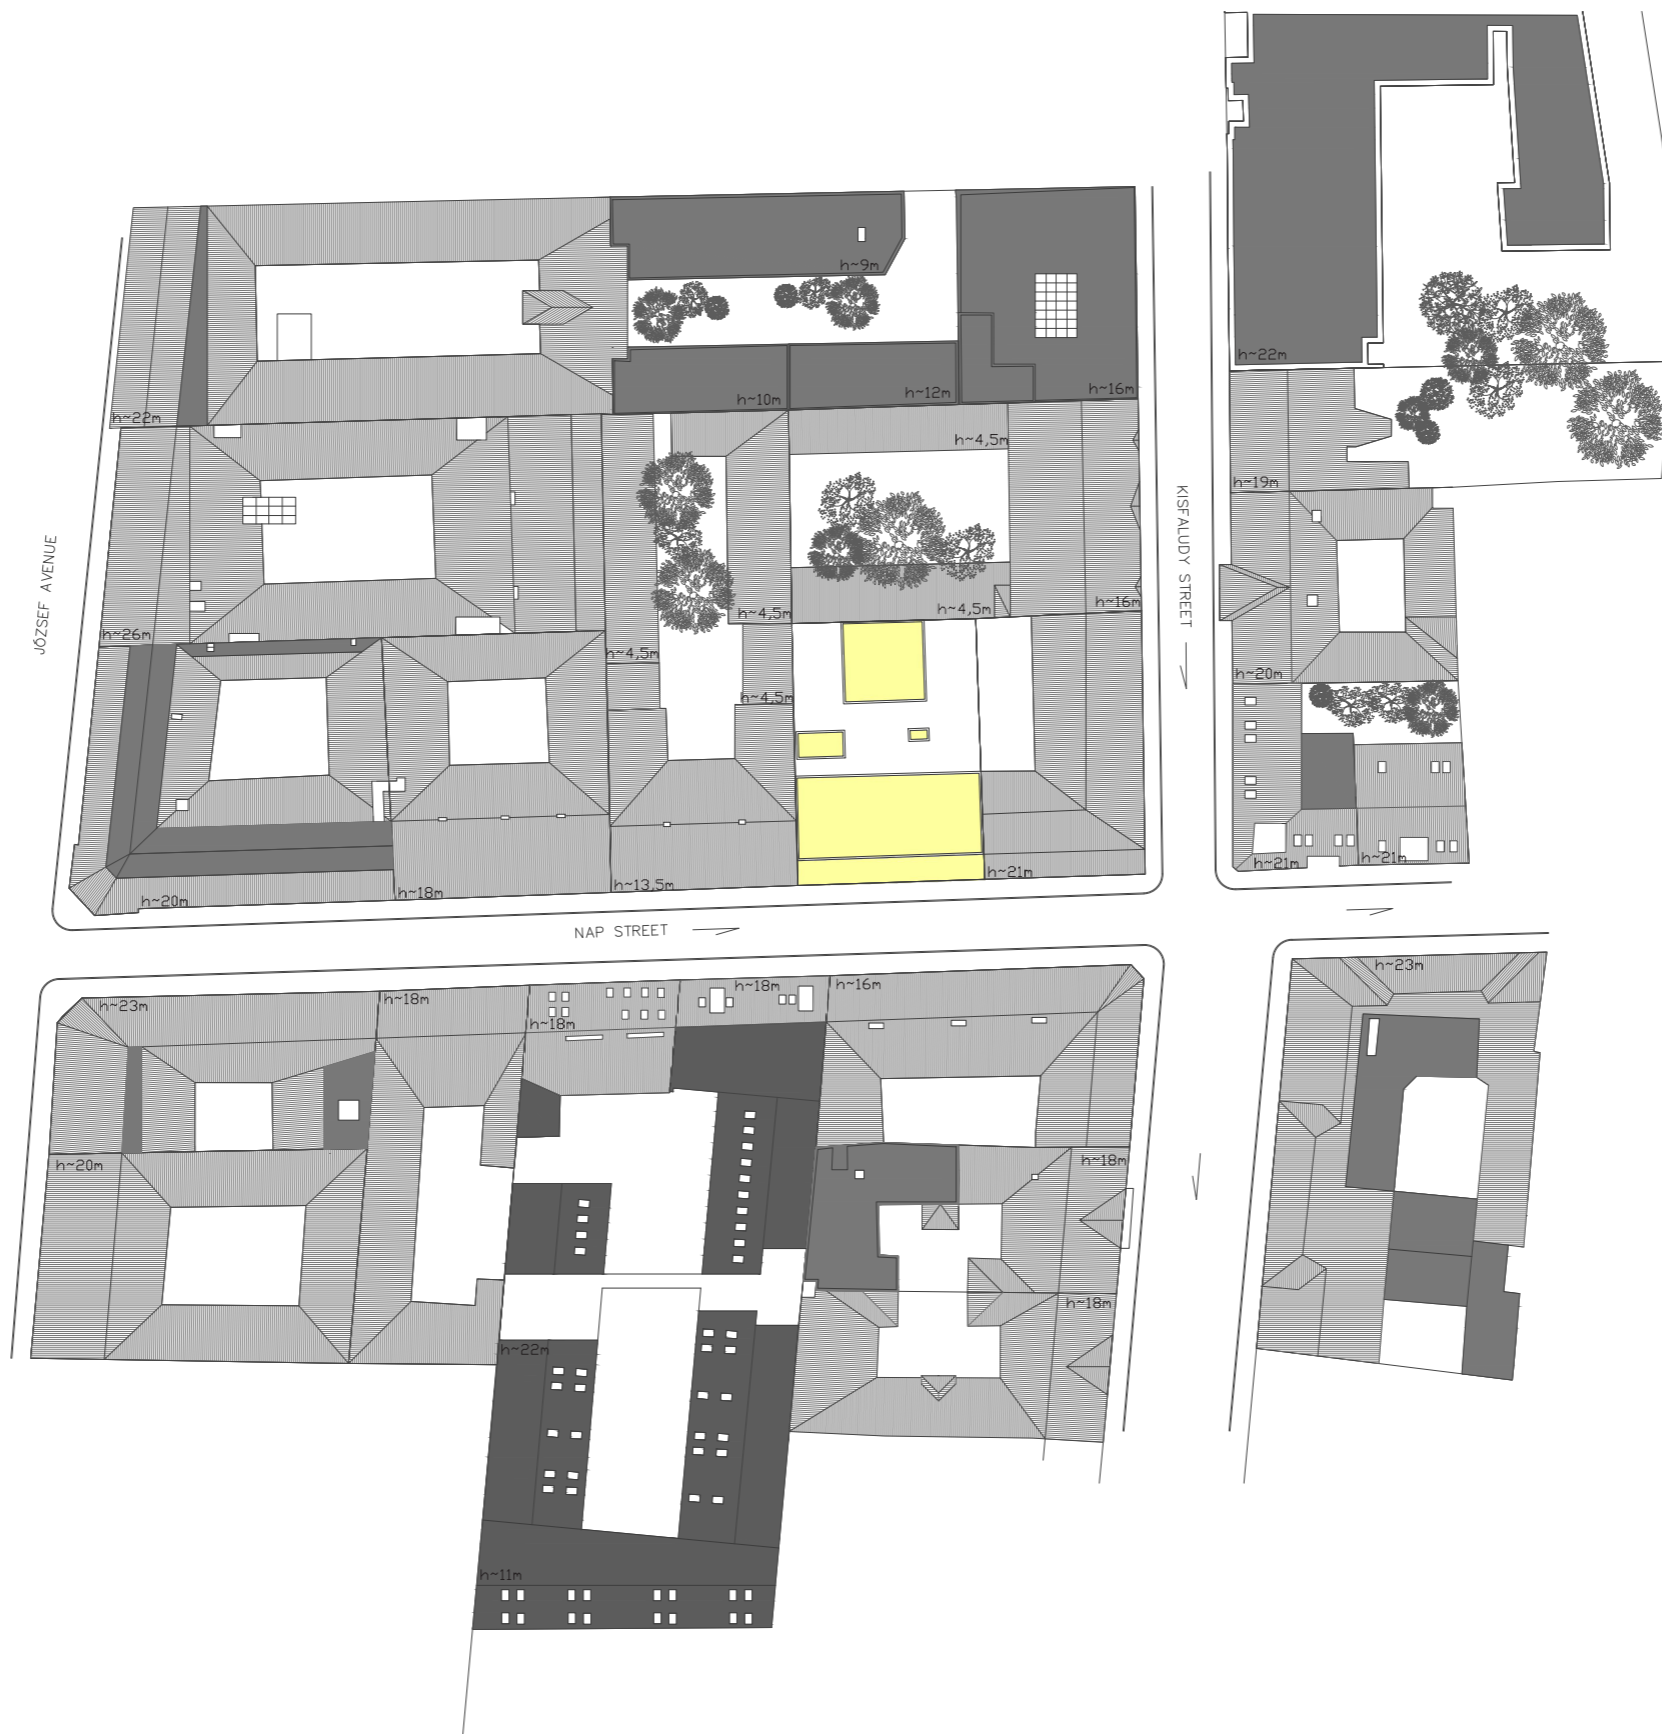


3D



Apartment Distribution

Ground Floor

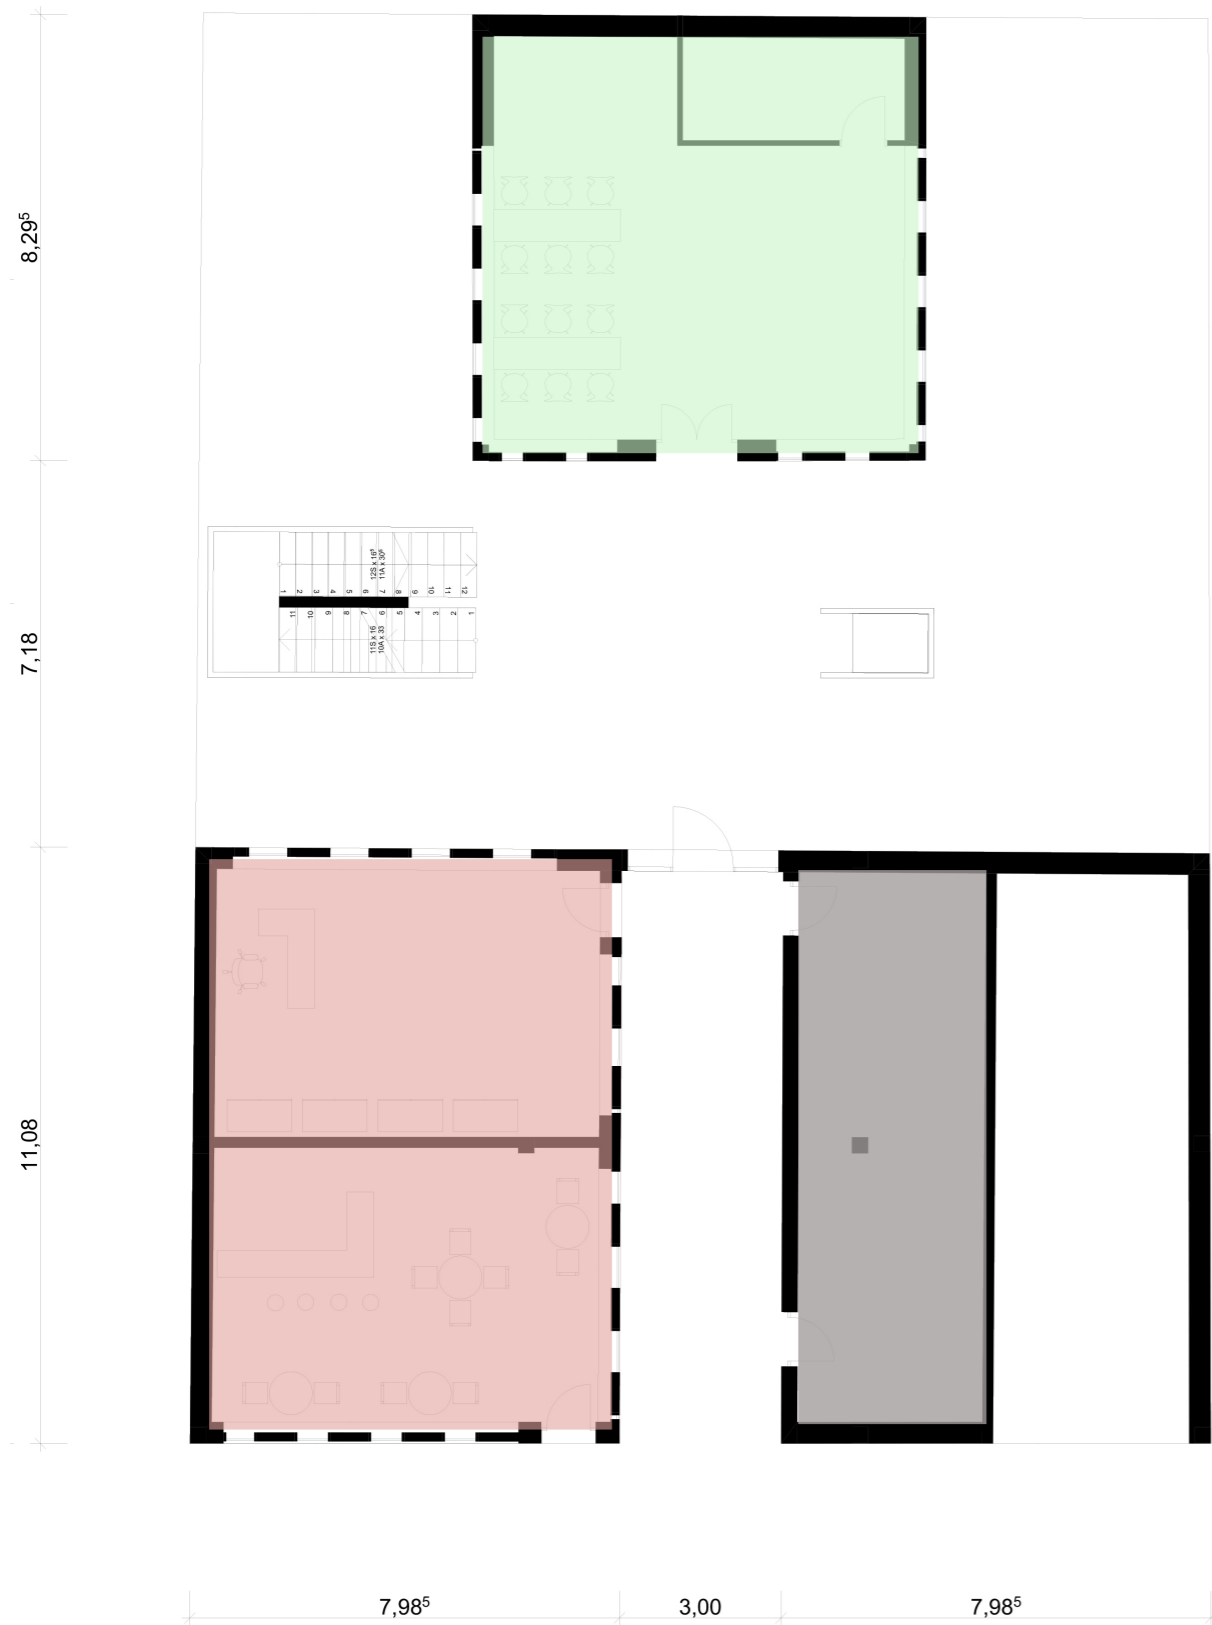


First Floor




Apartment Distribution

Second Floor

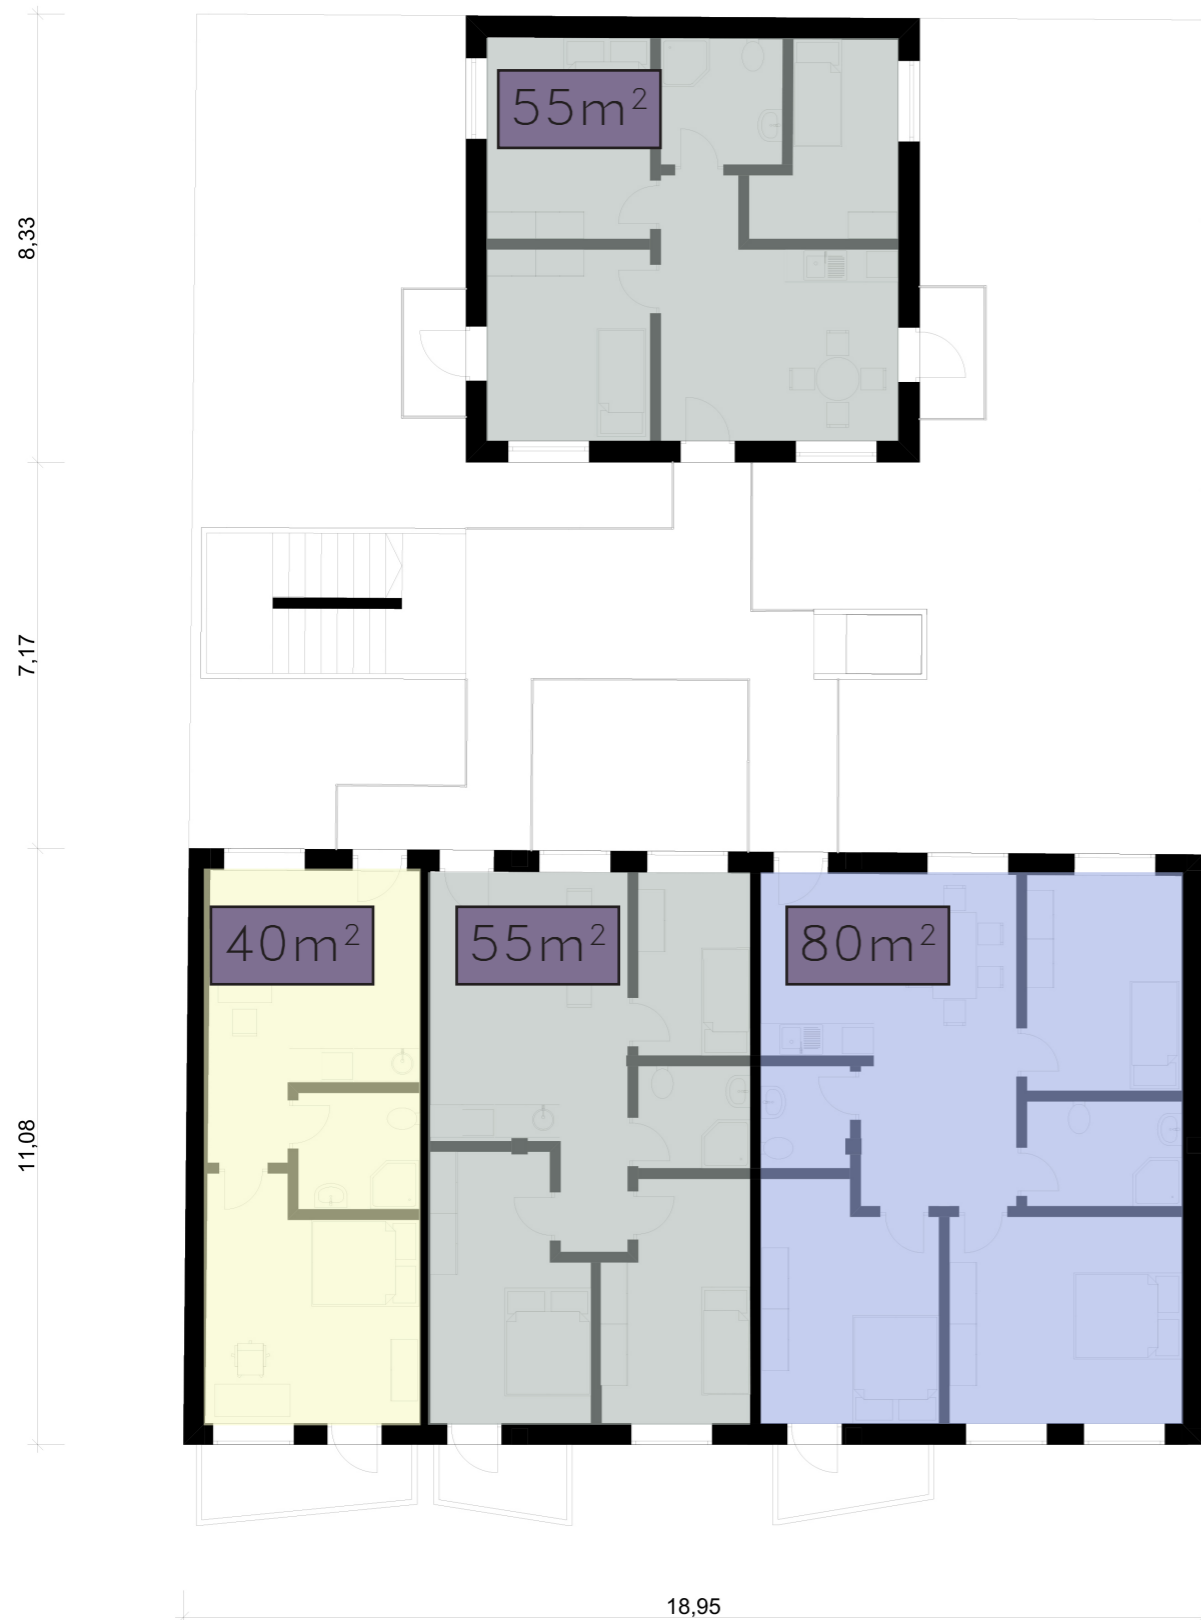

Third Floor

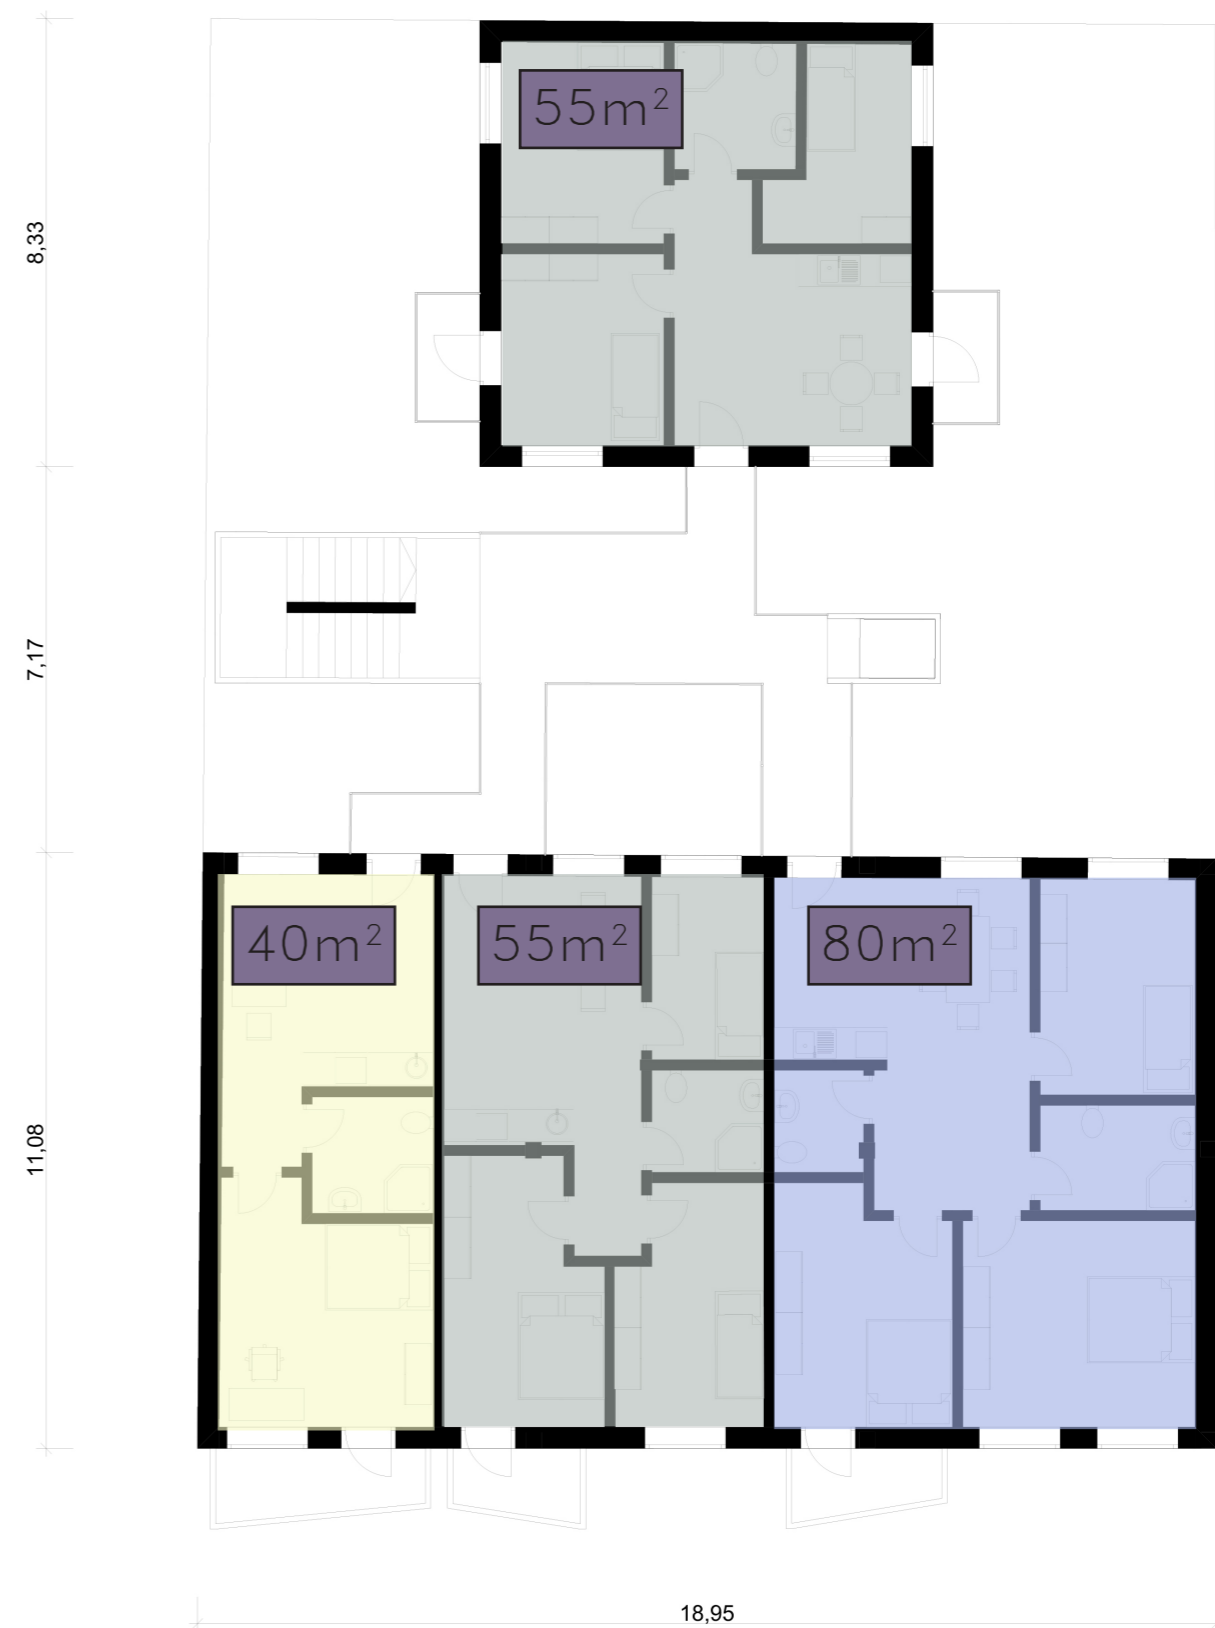


Apartment Distribution

Fourth Floor




Fifth Floor

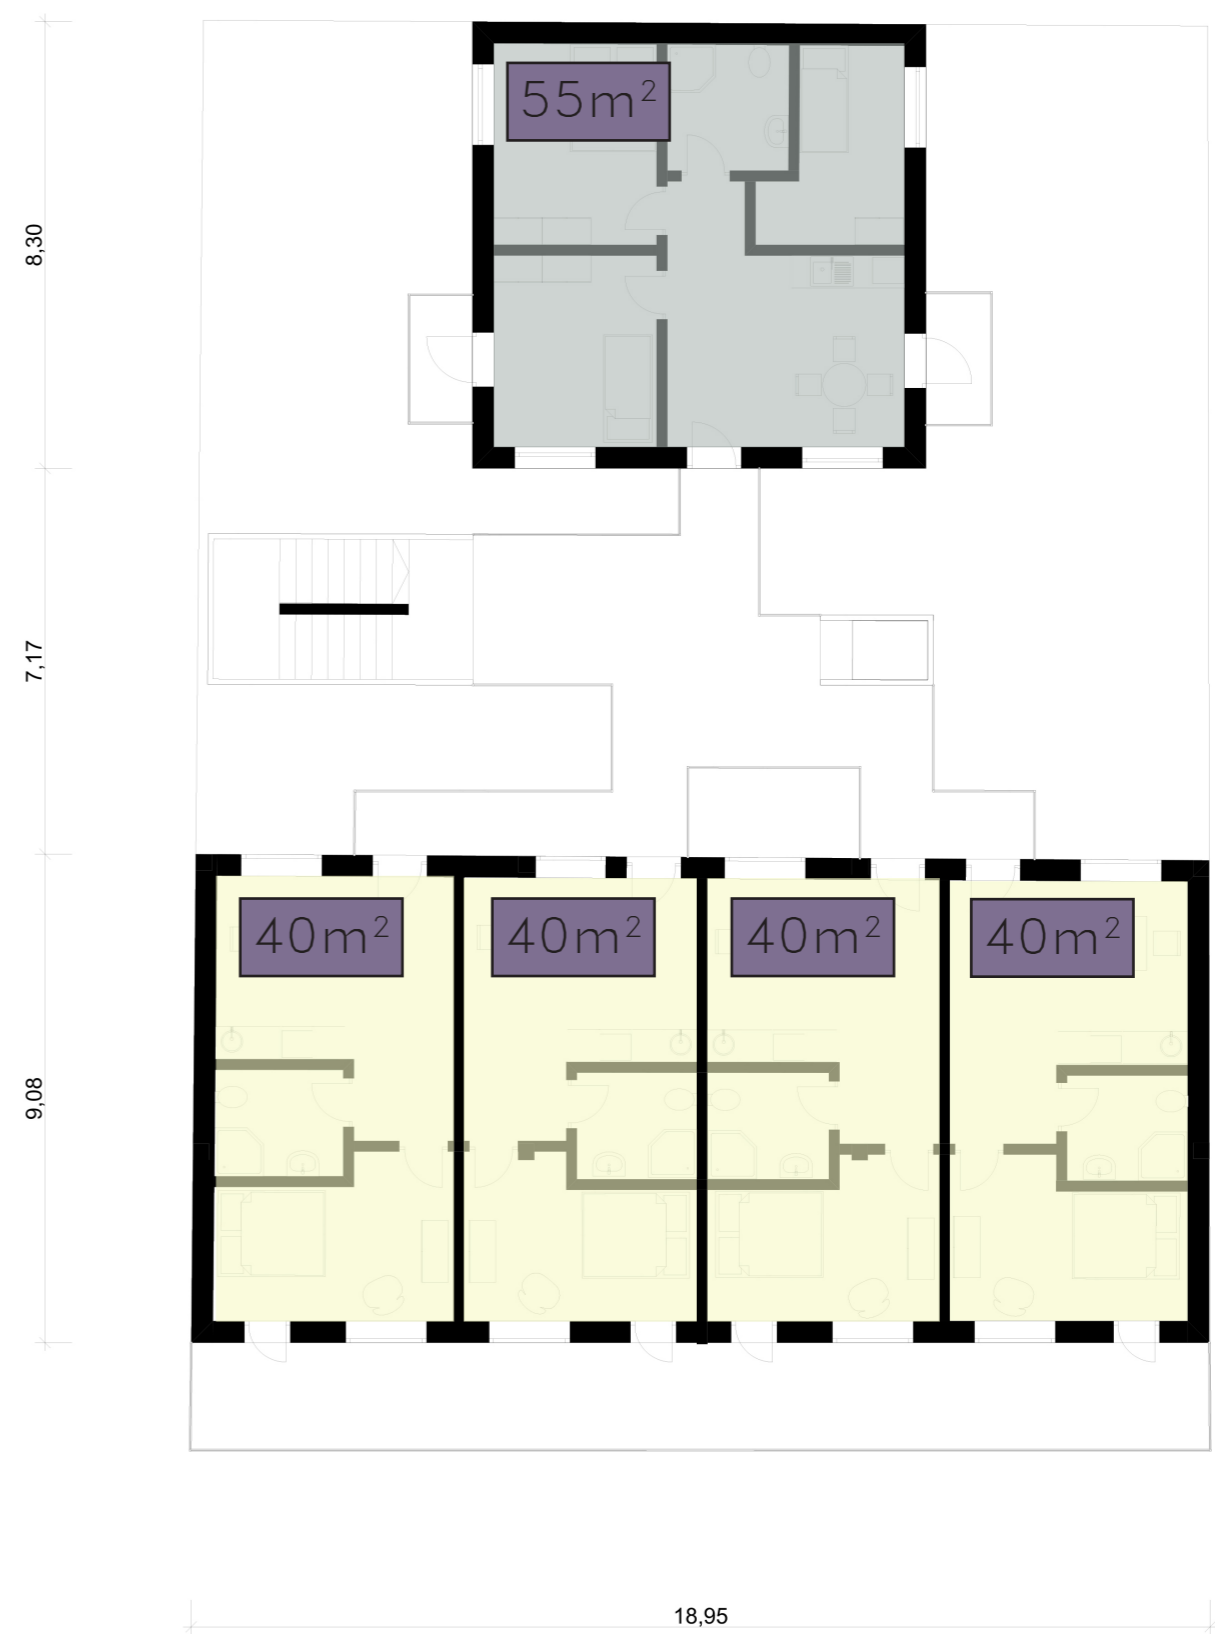


Floor Plans

Pillar Structure

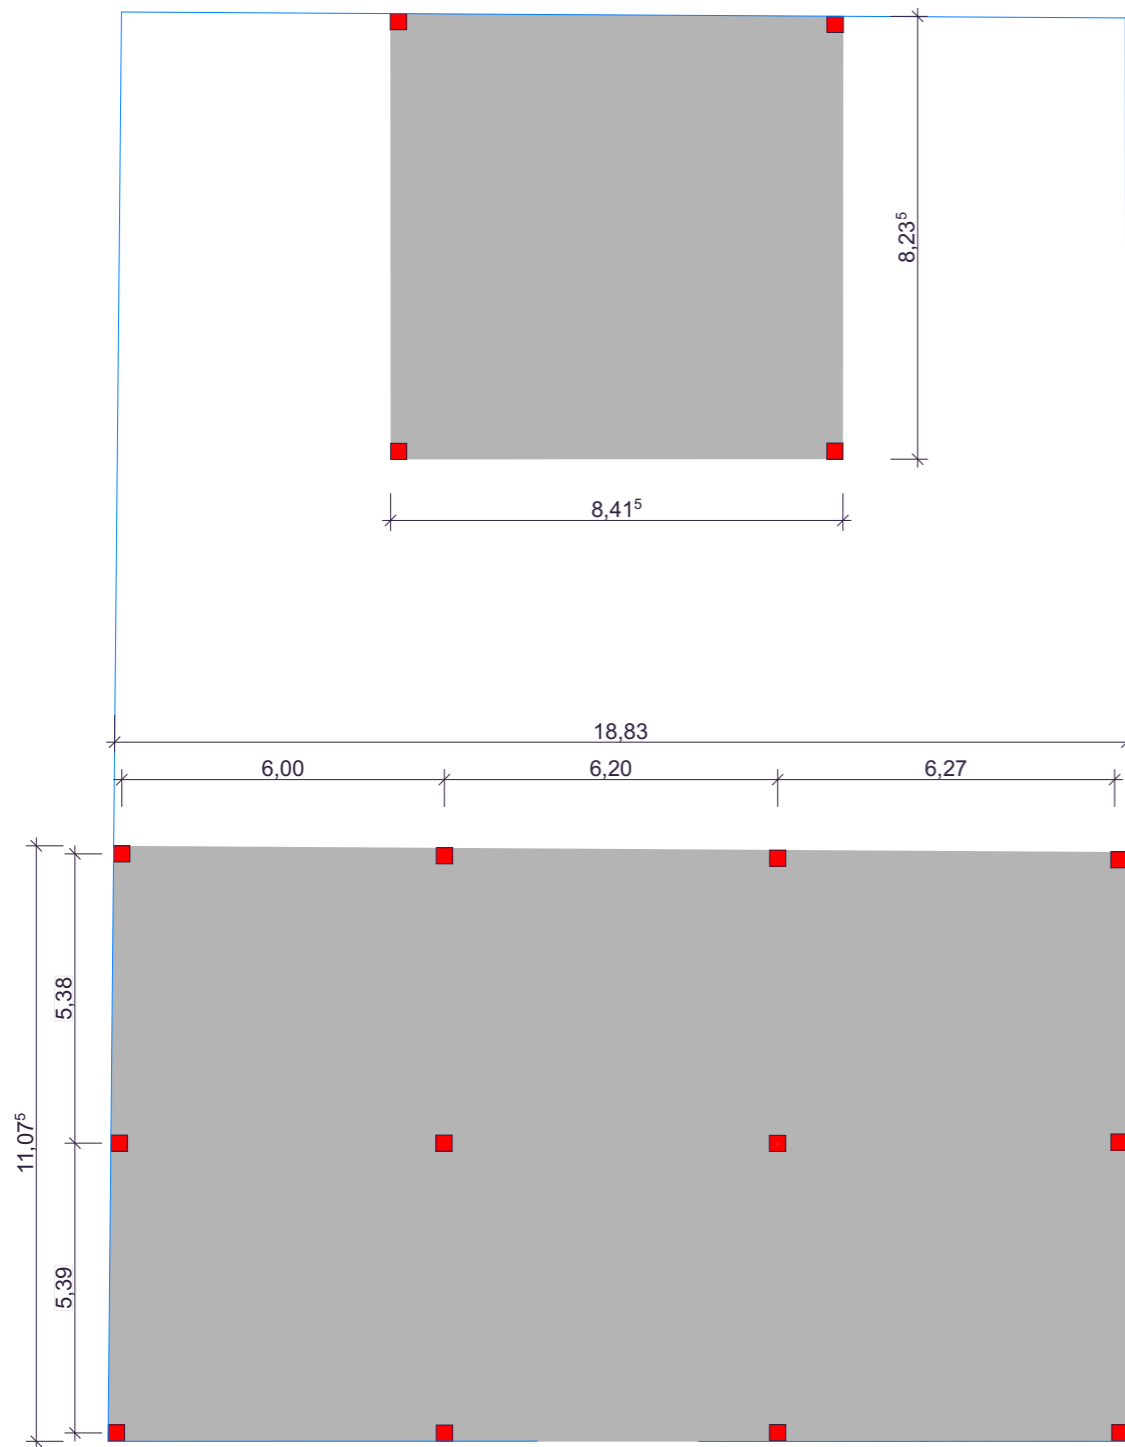


Garage

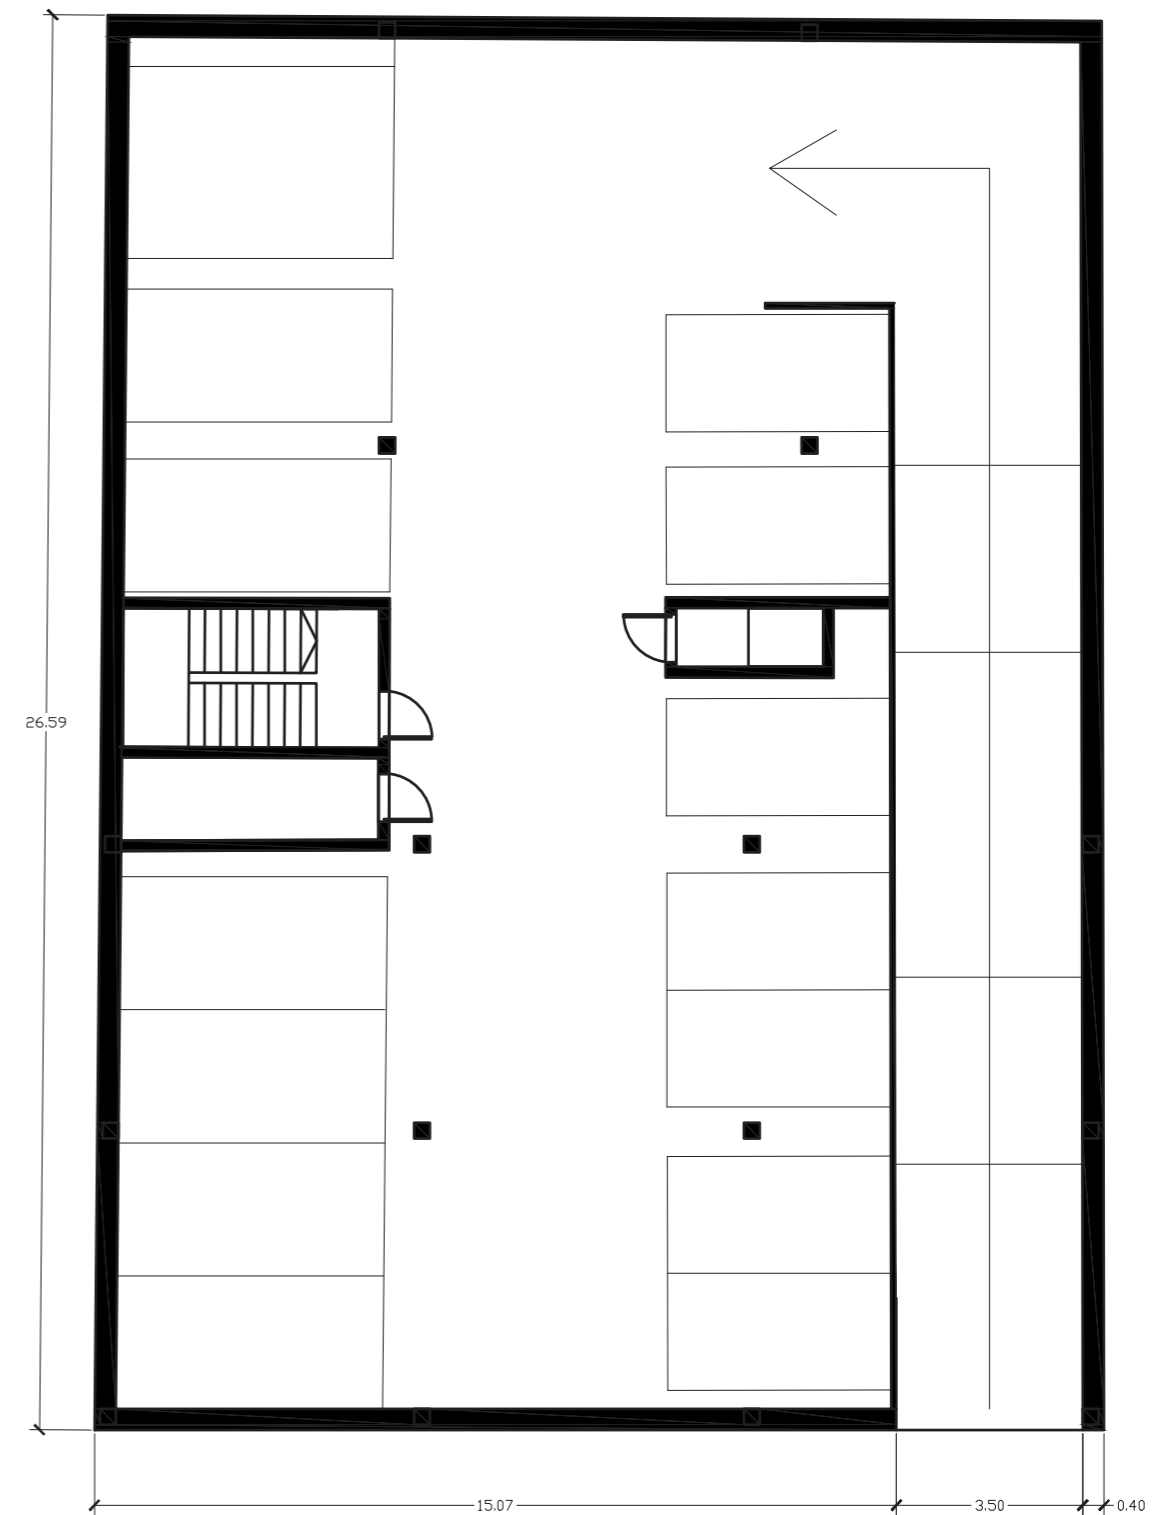


Floor Plans

Ground Floor

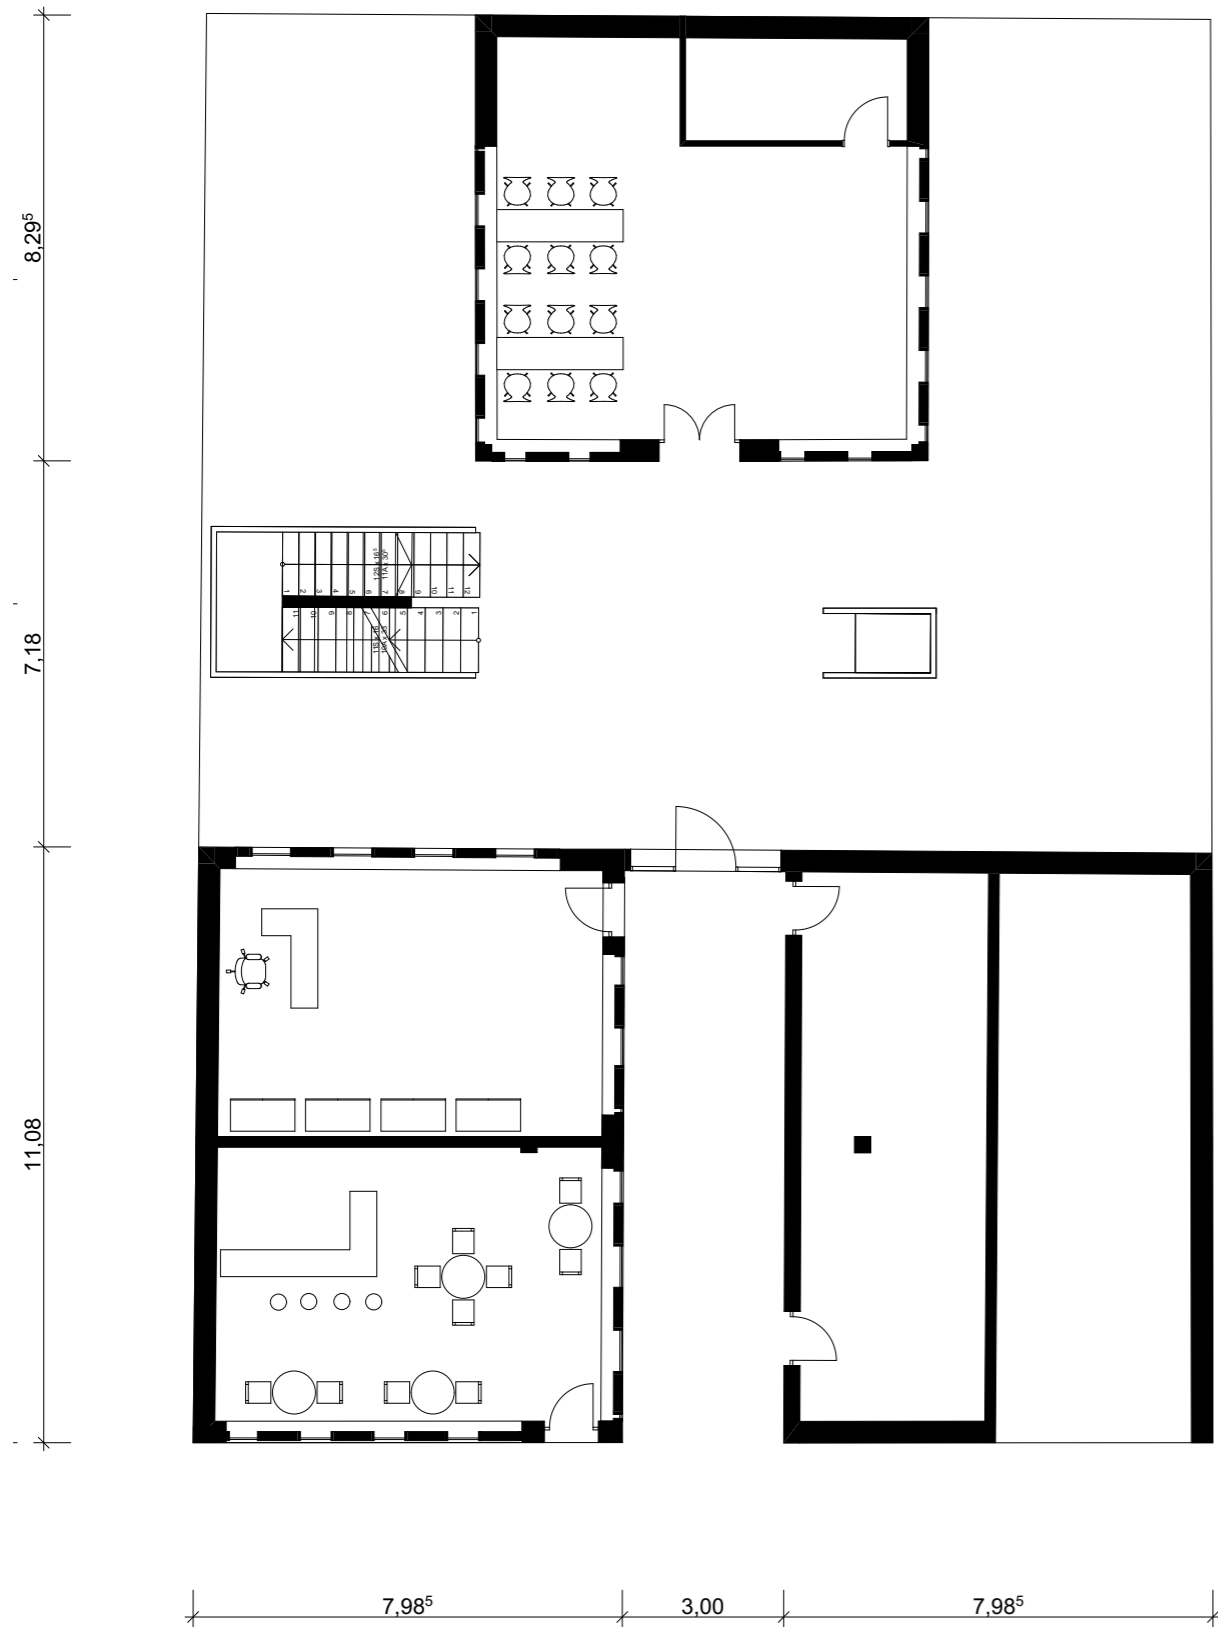


First Floor

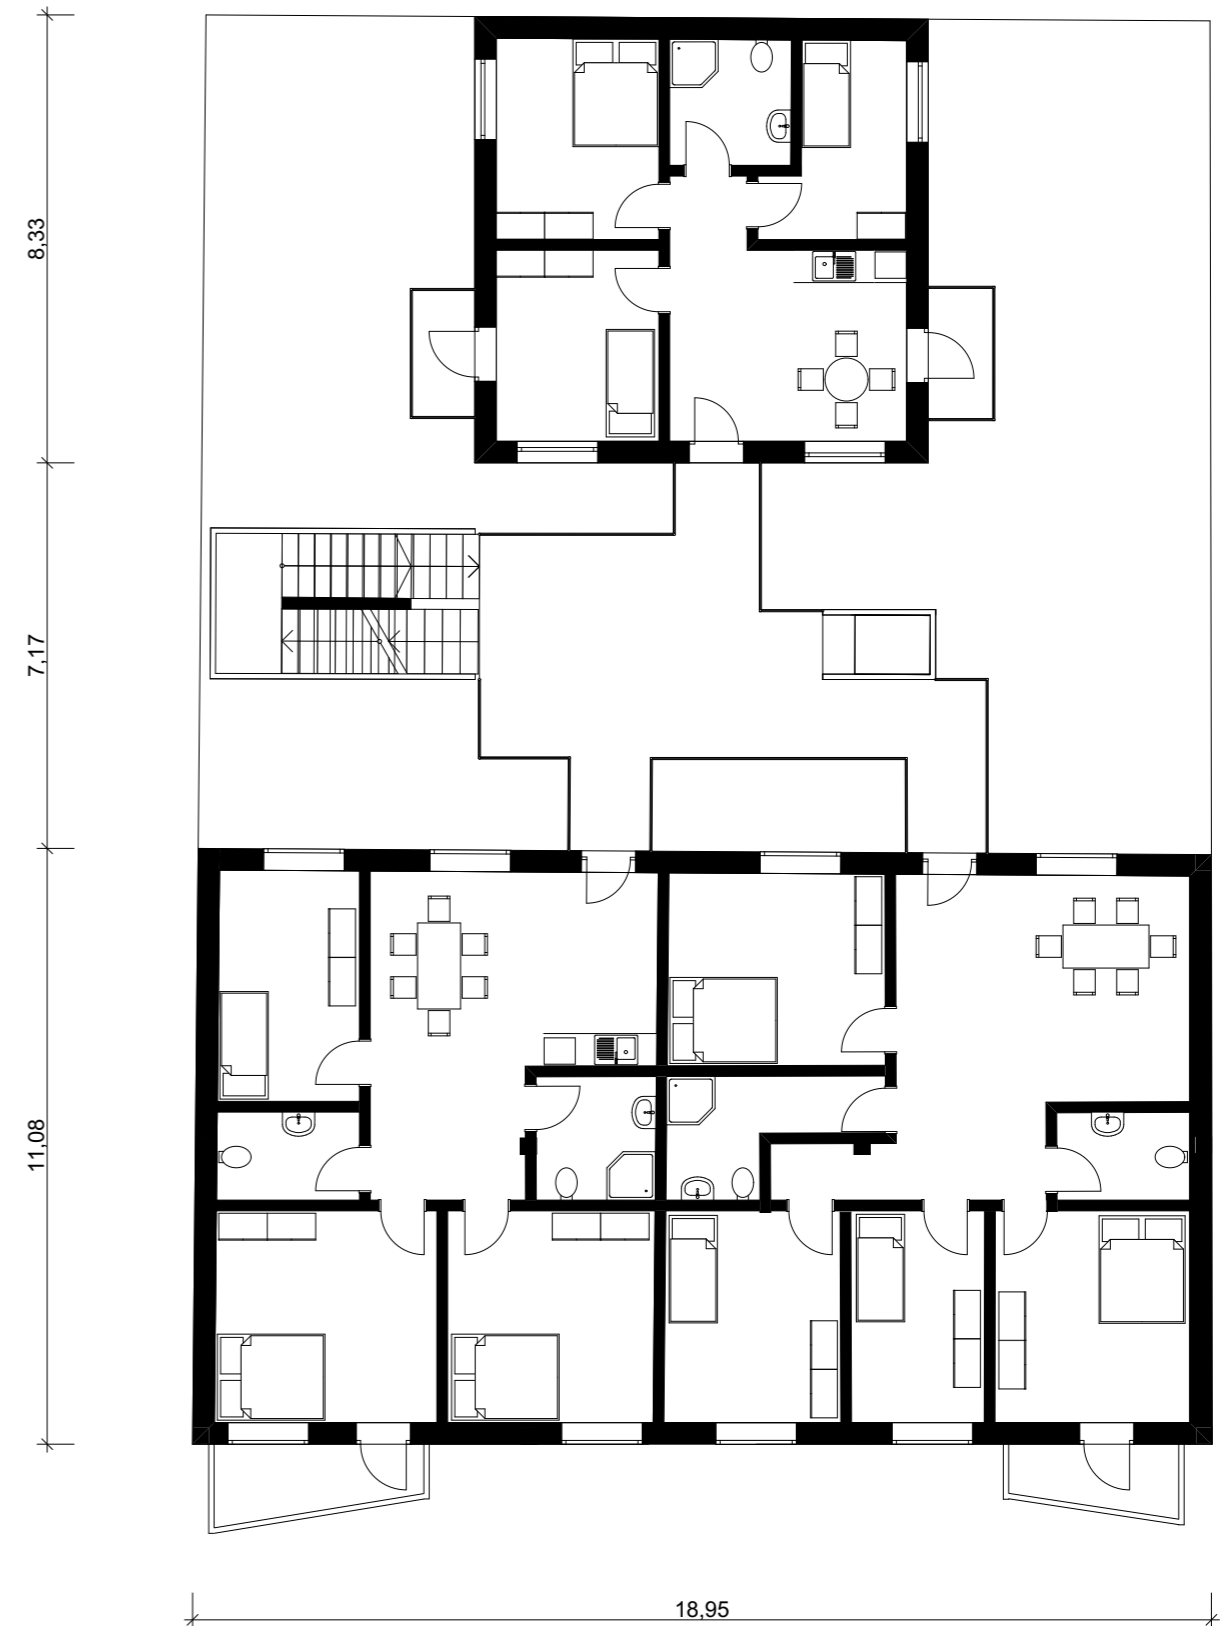


Floor Plans

Second Floor

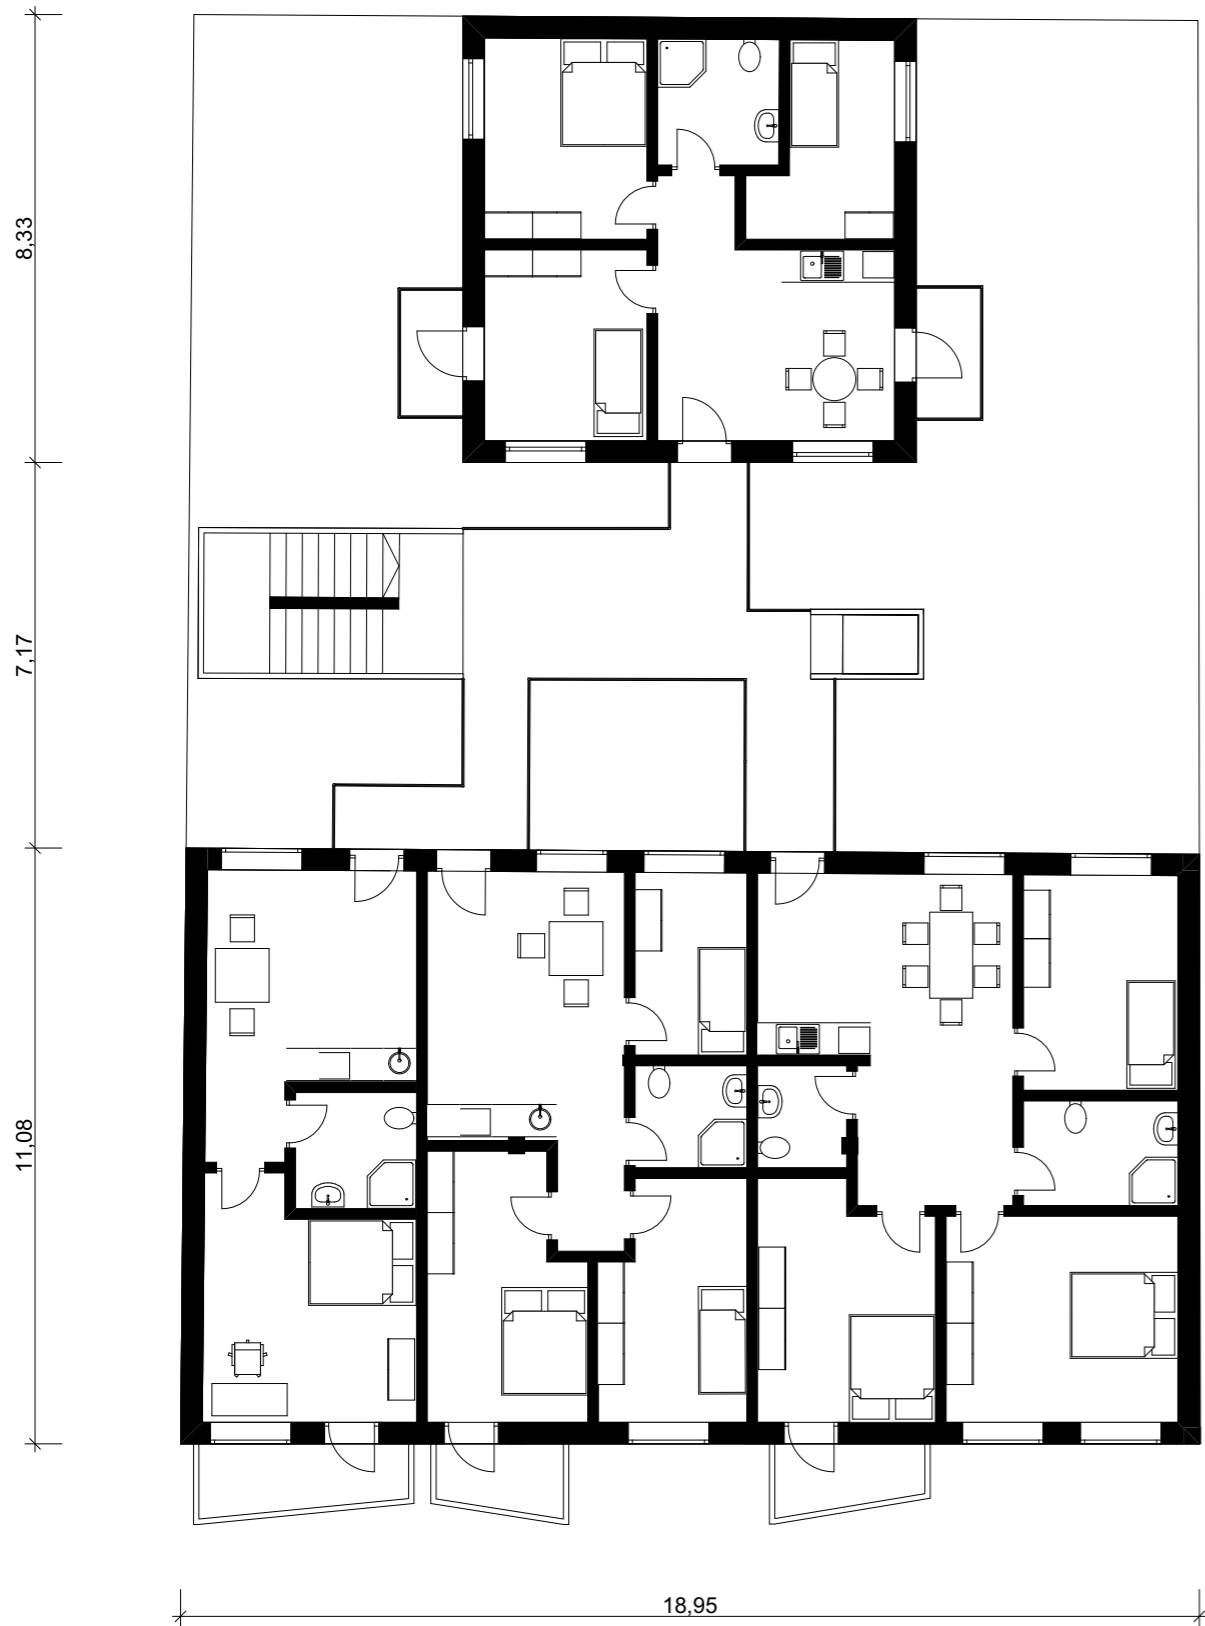


Third Floor

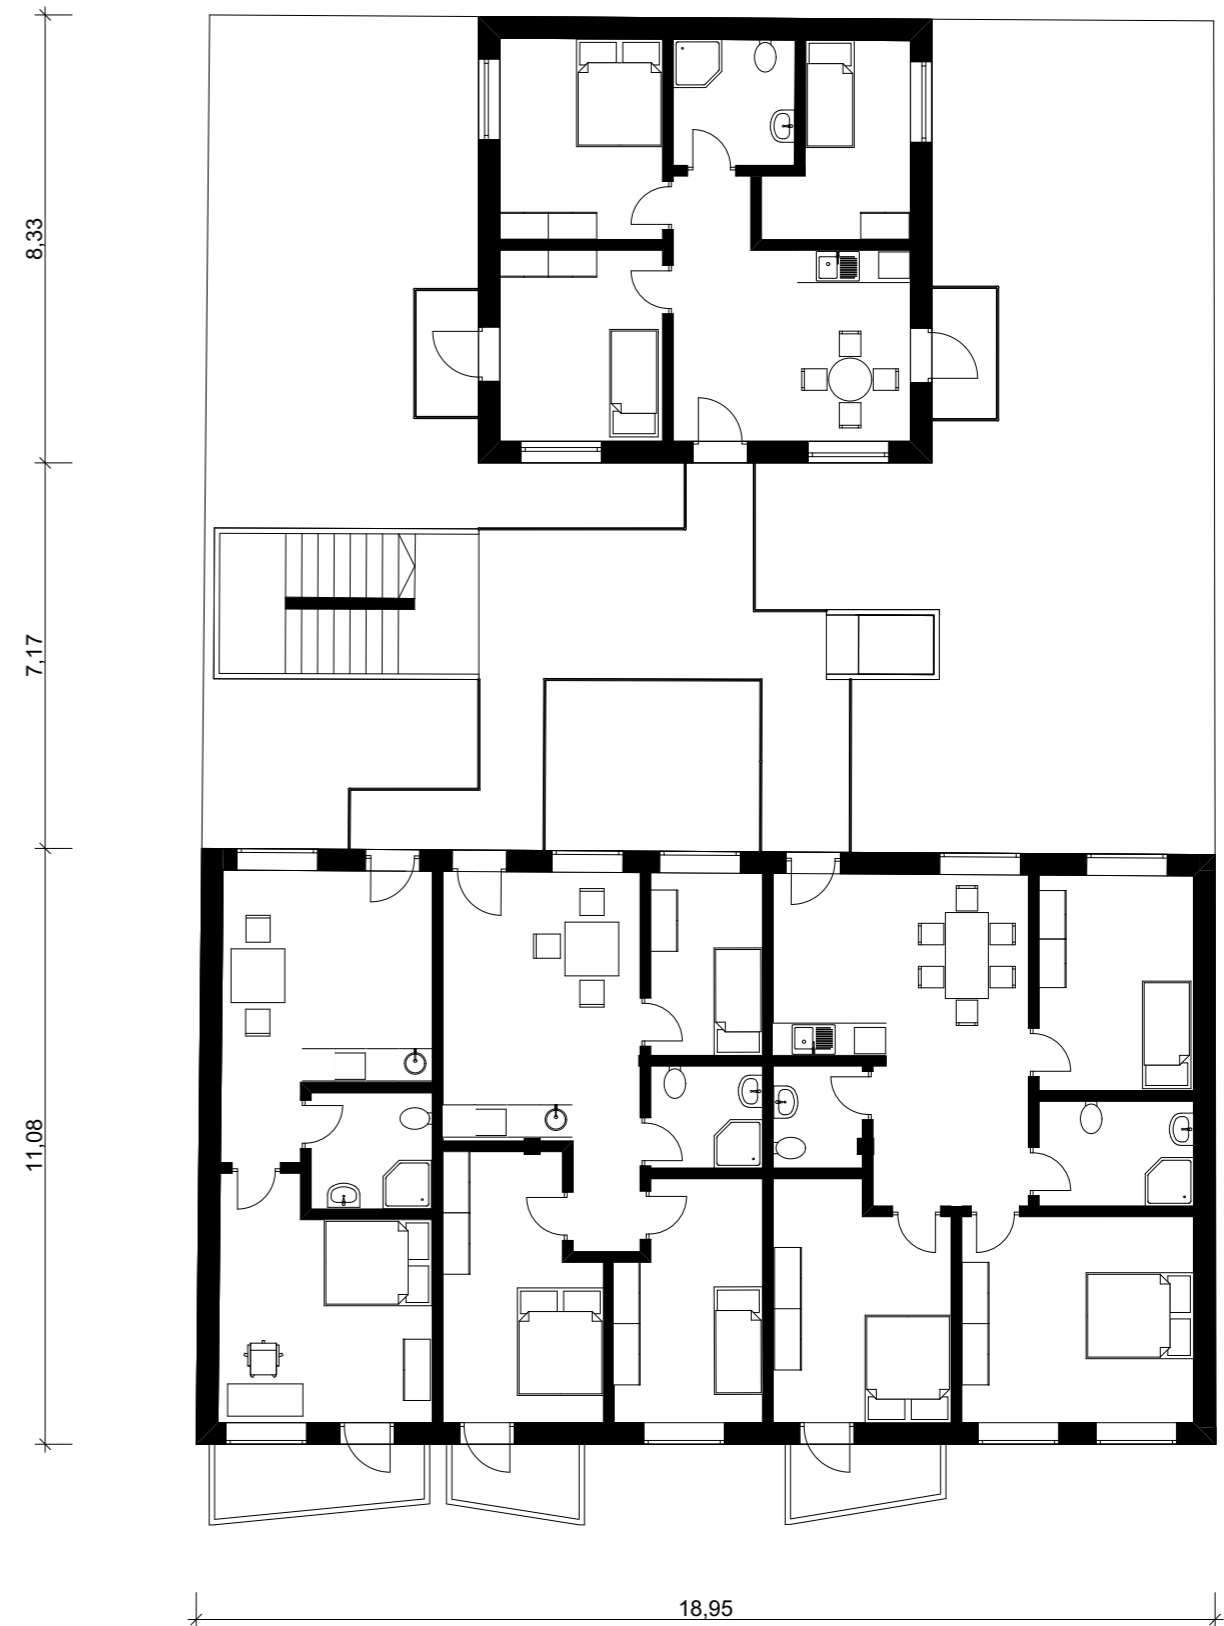


Floor Plans


Fourth Floor

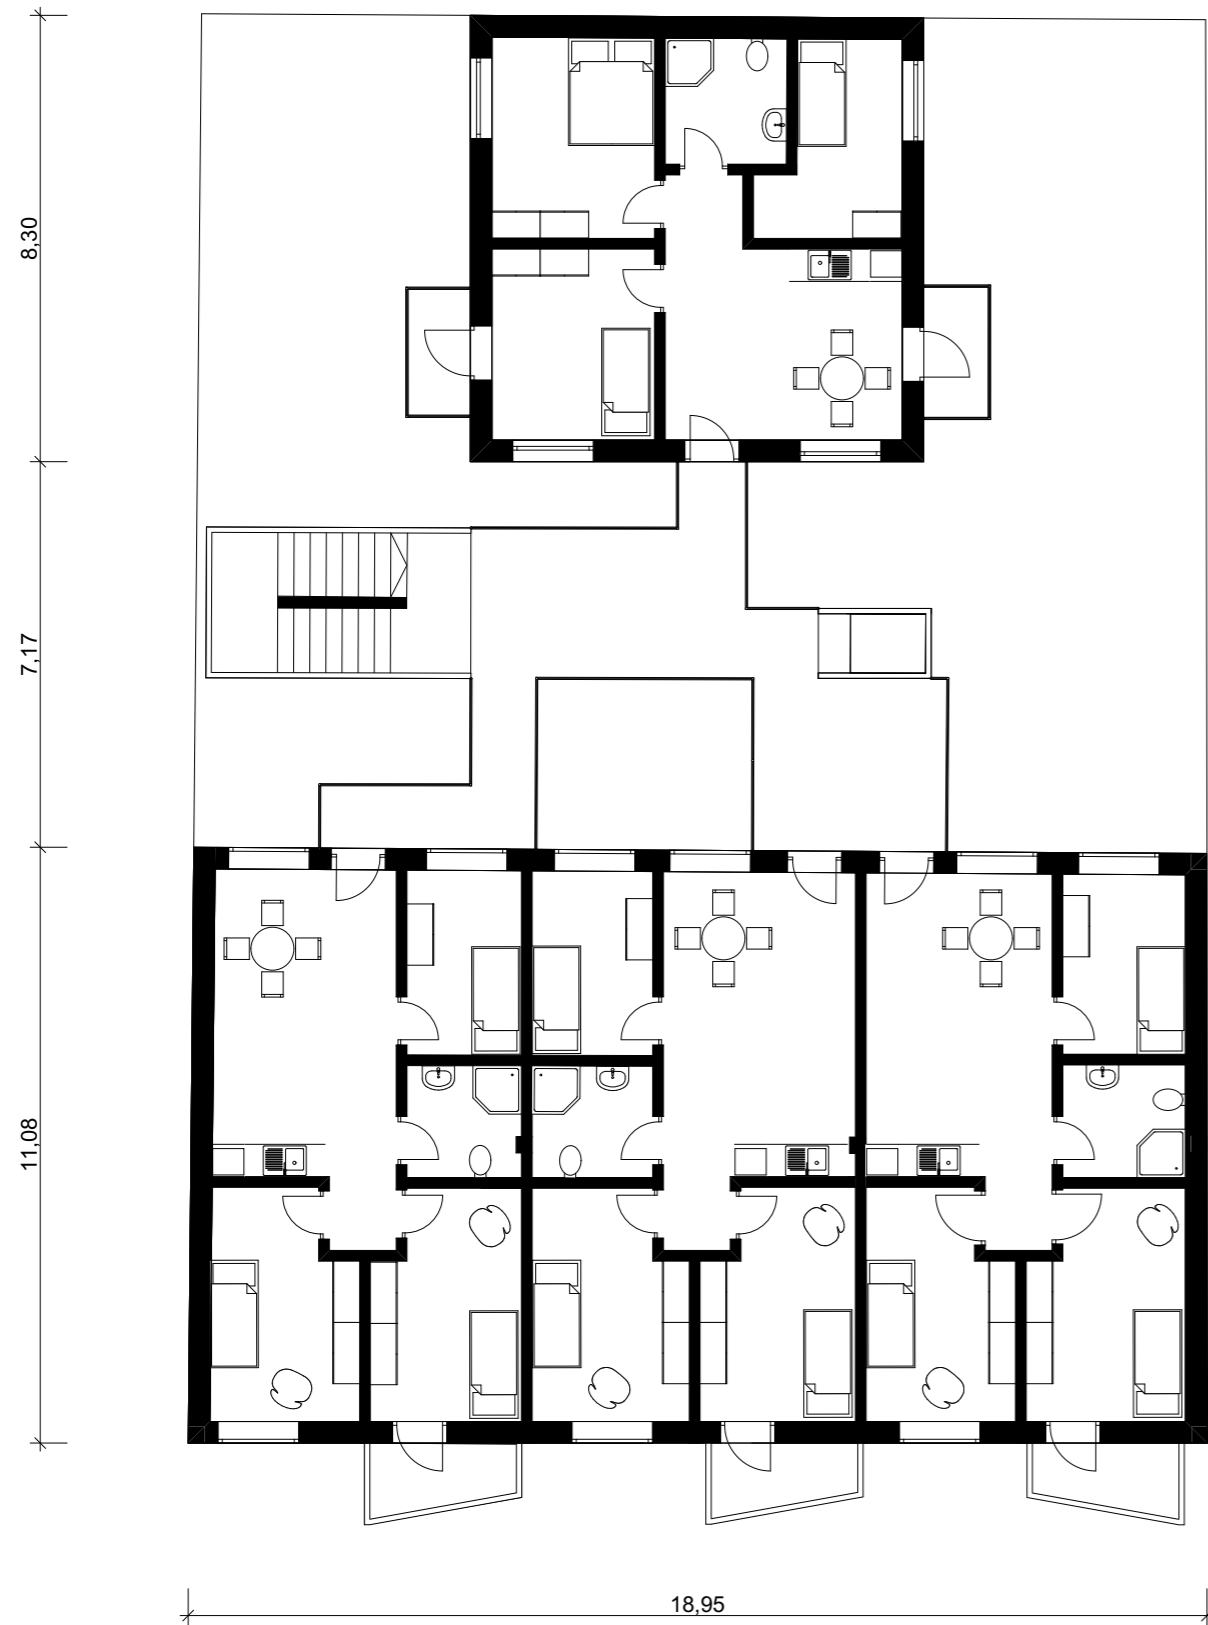

Fifth Floor

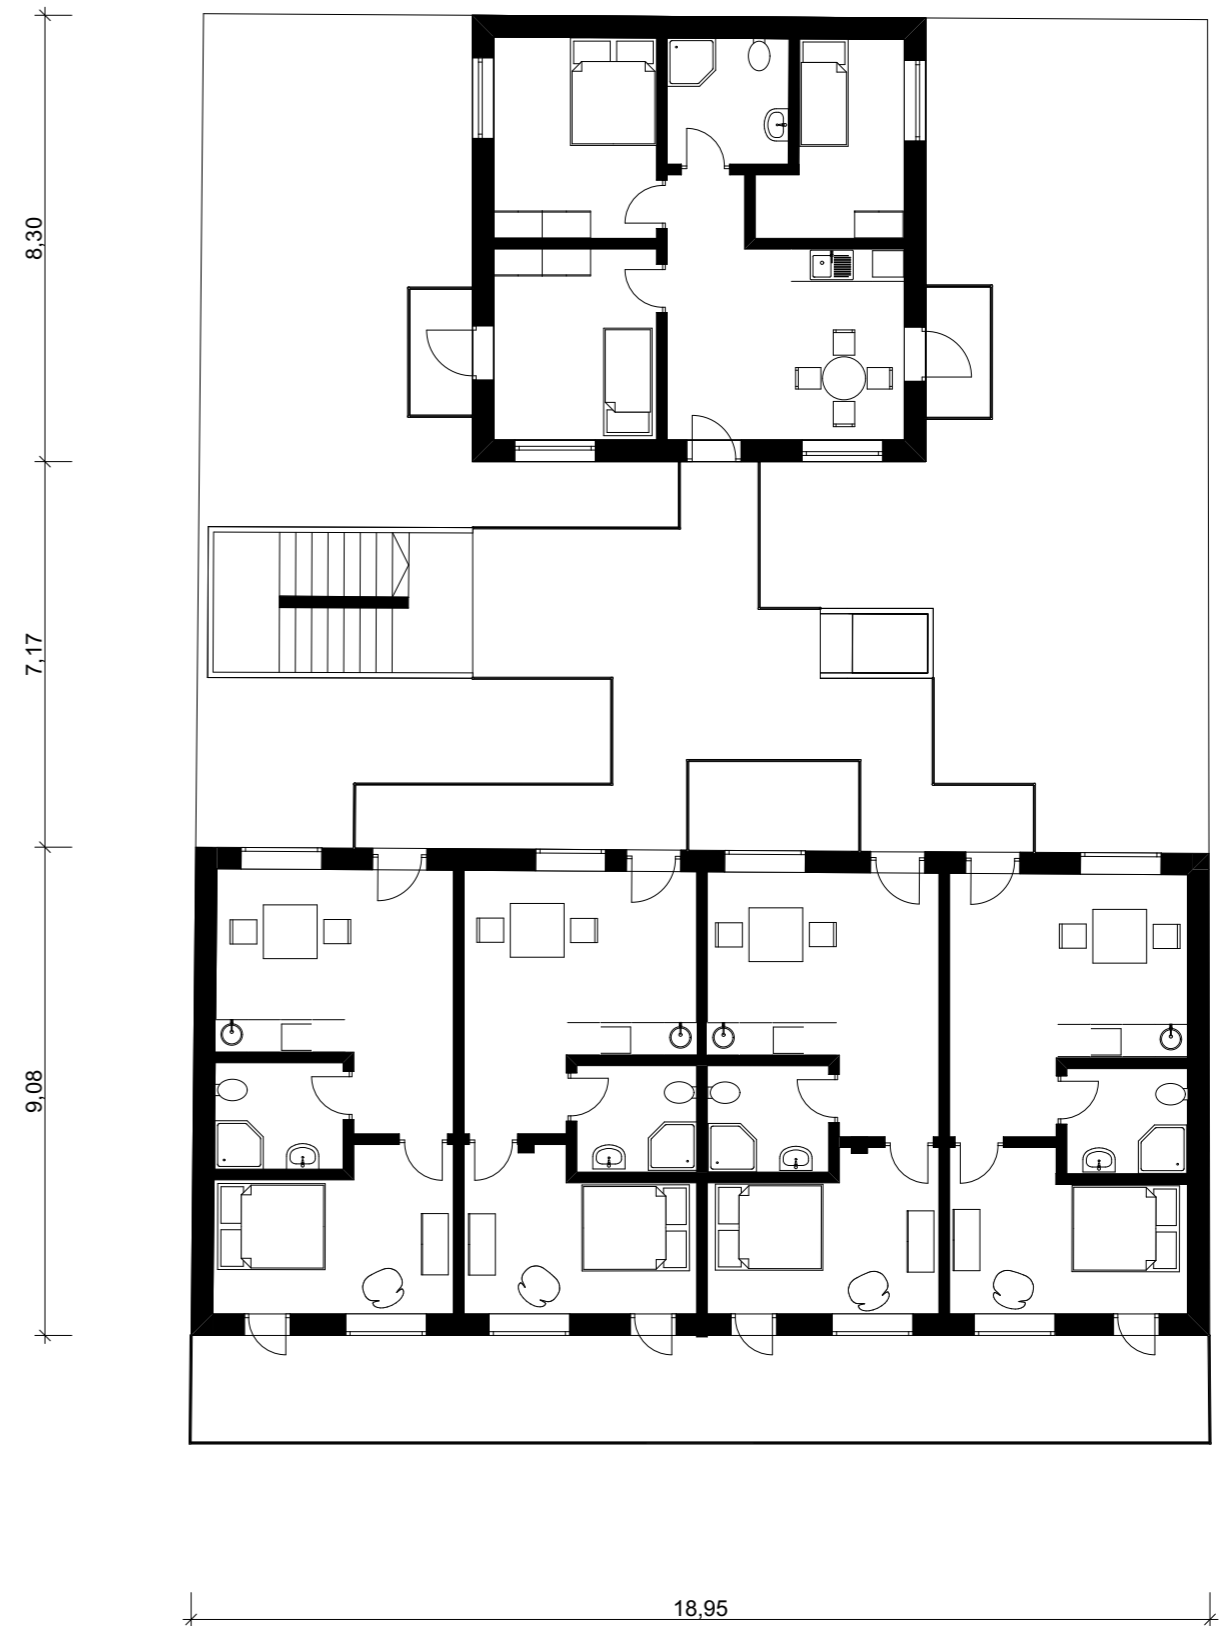



Section

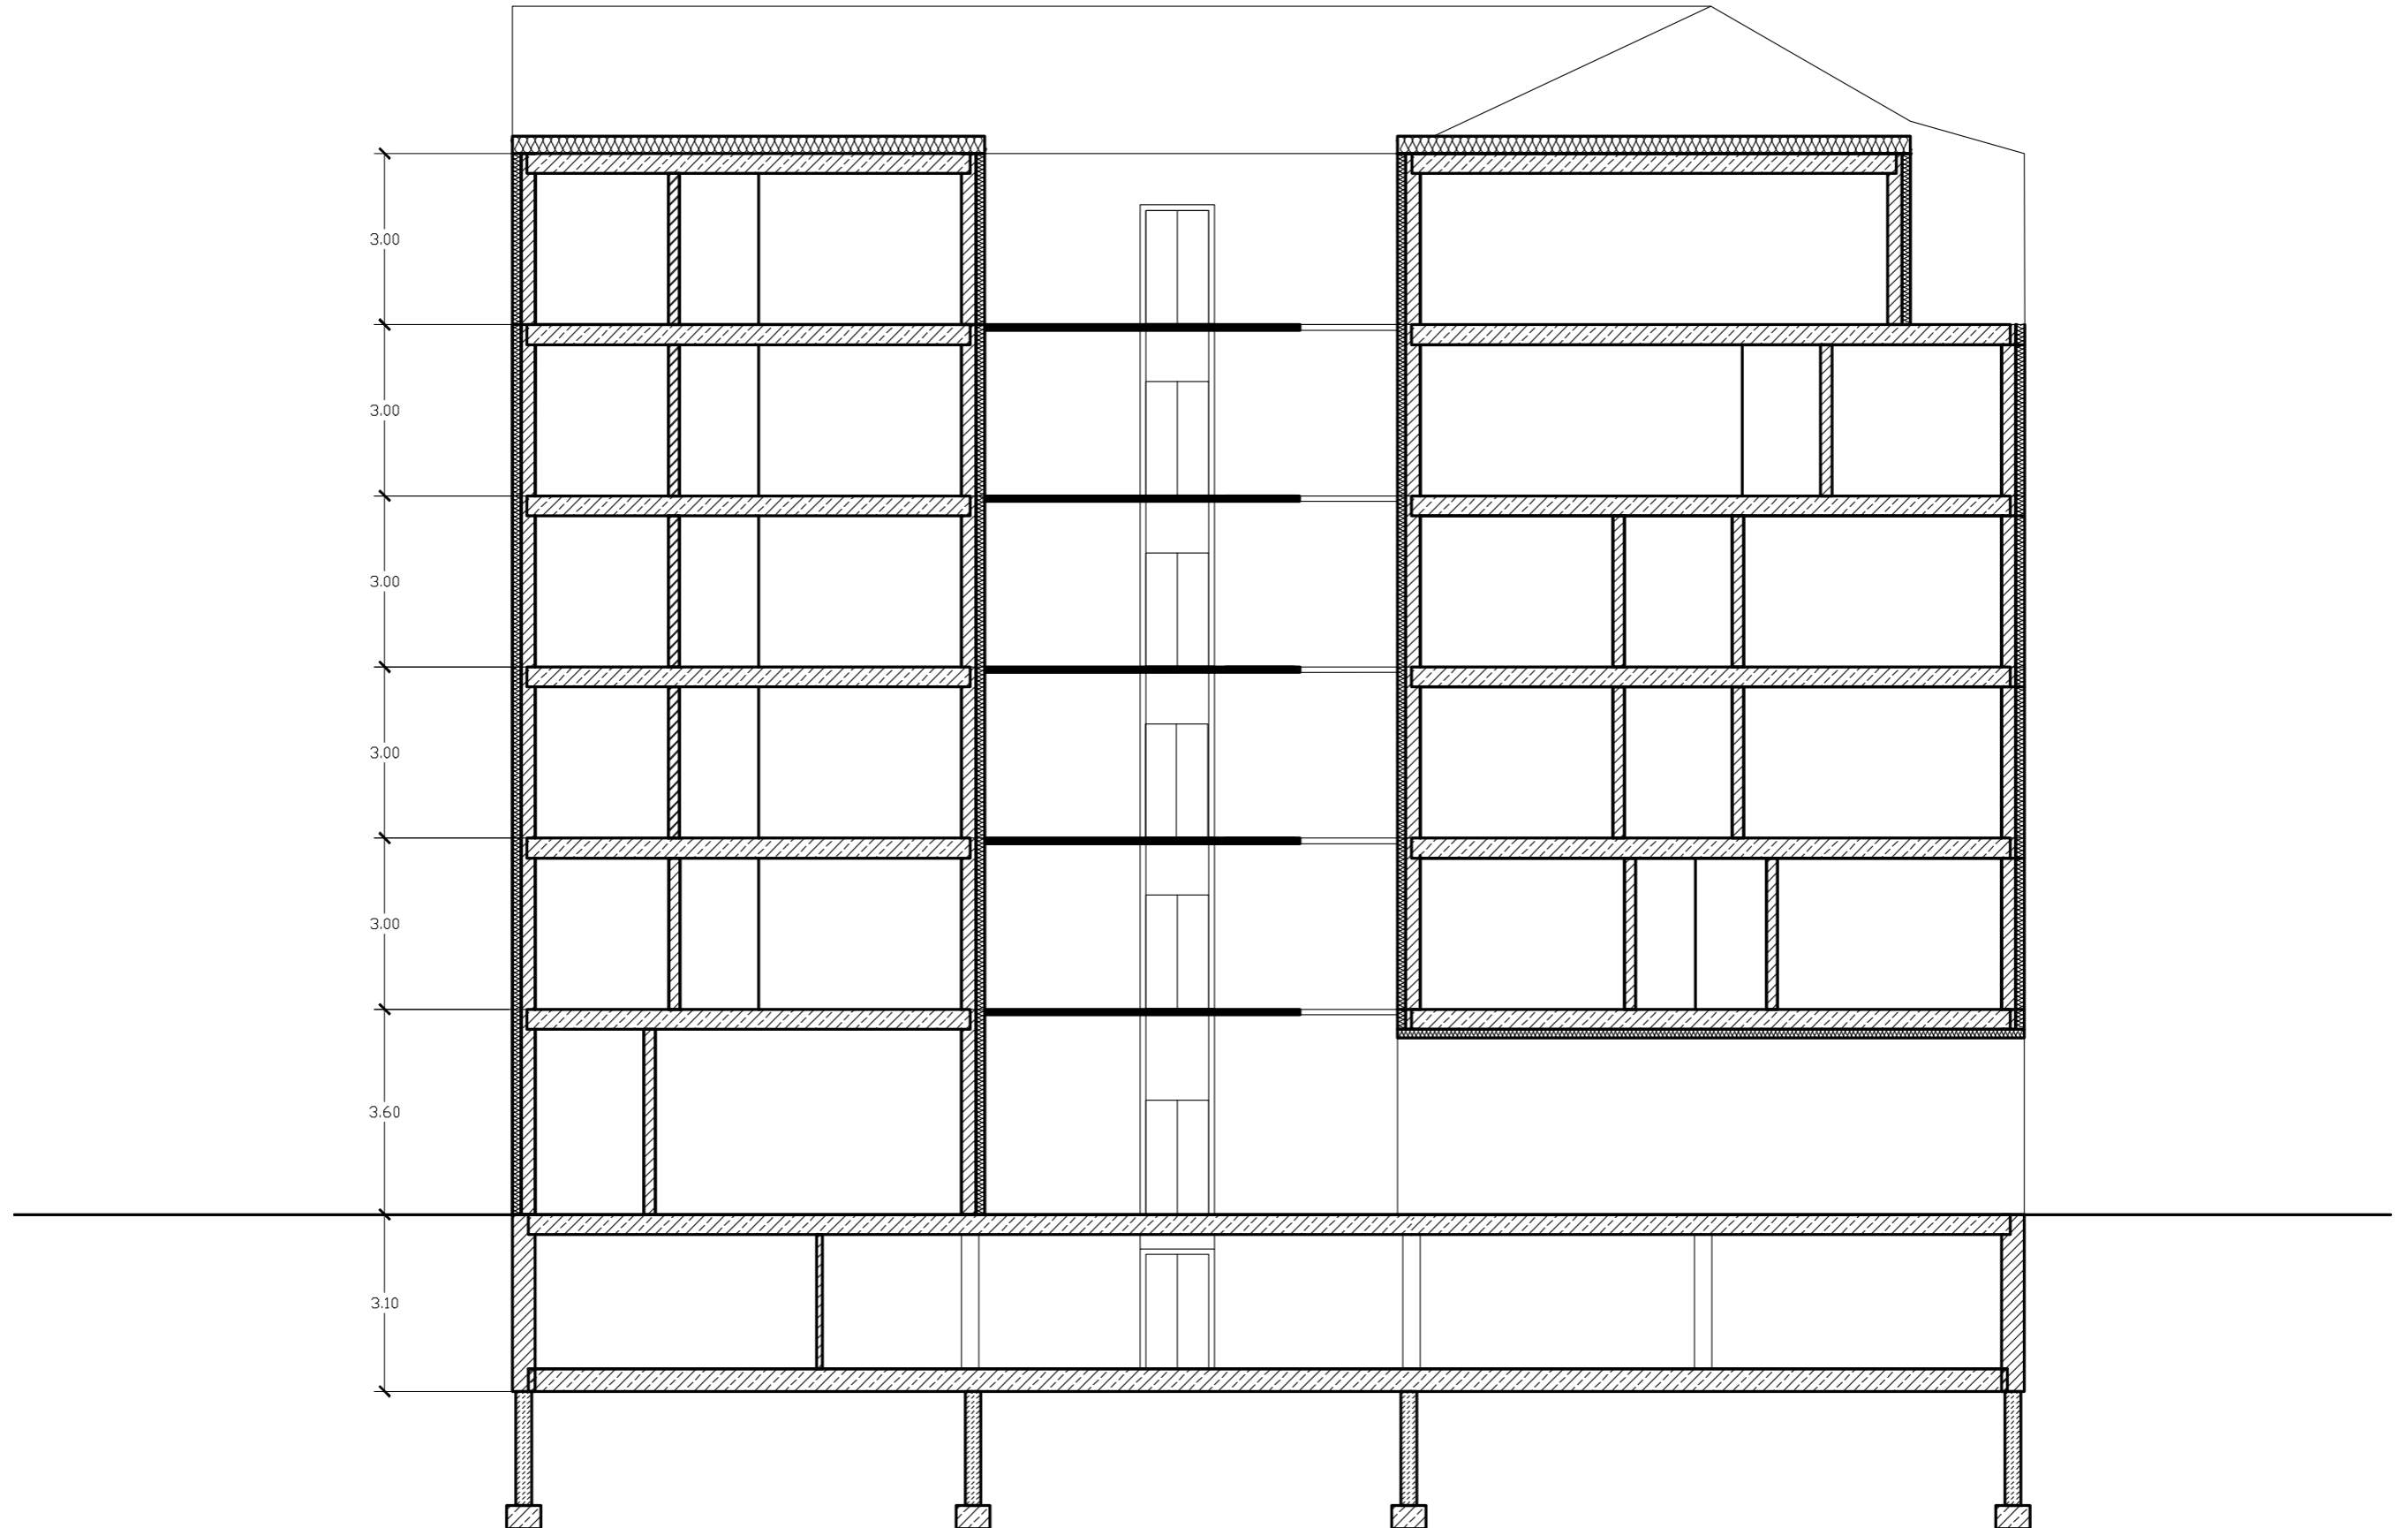


Front Facade



Impressions

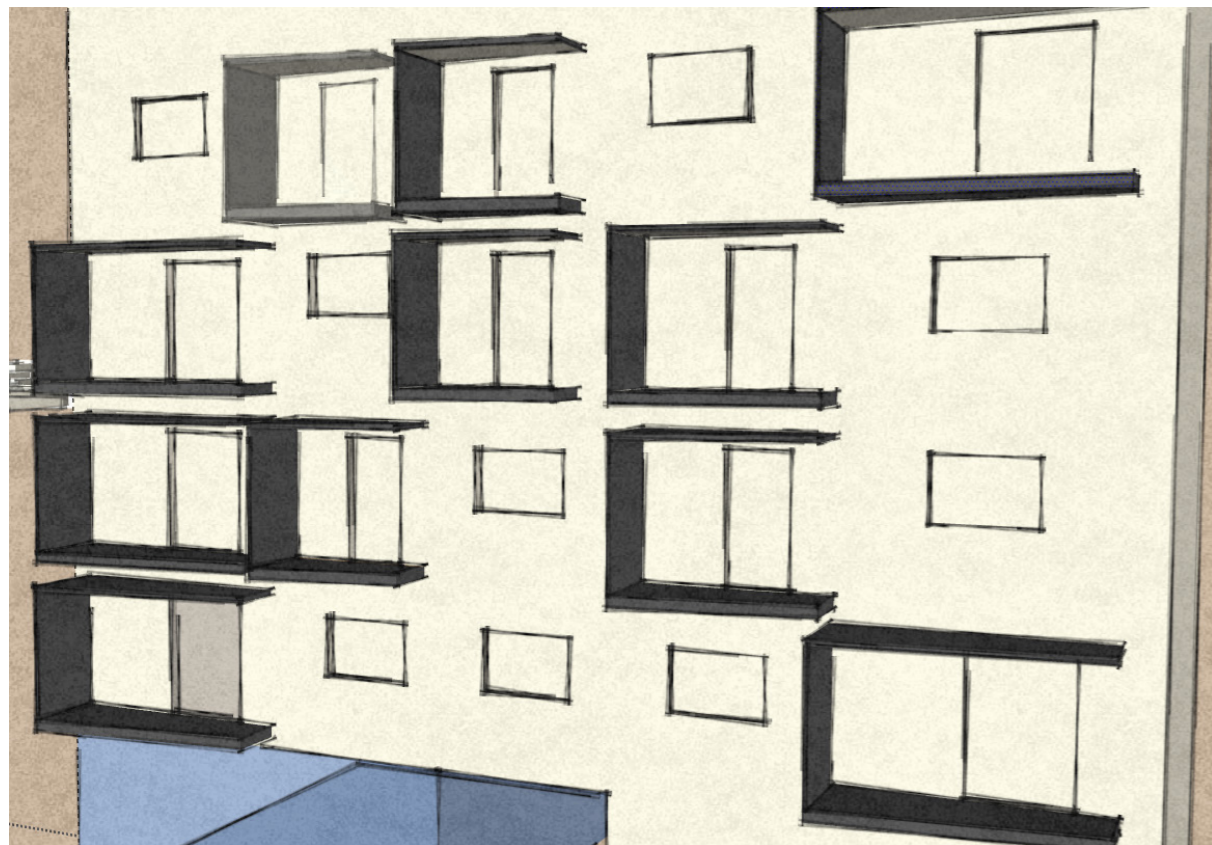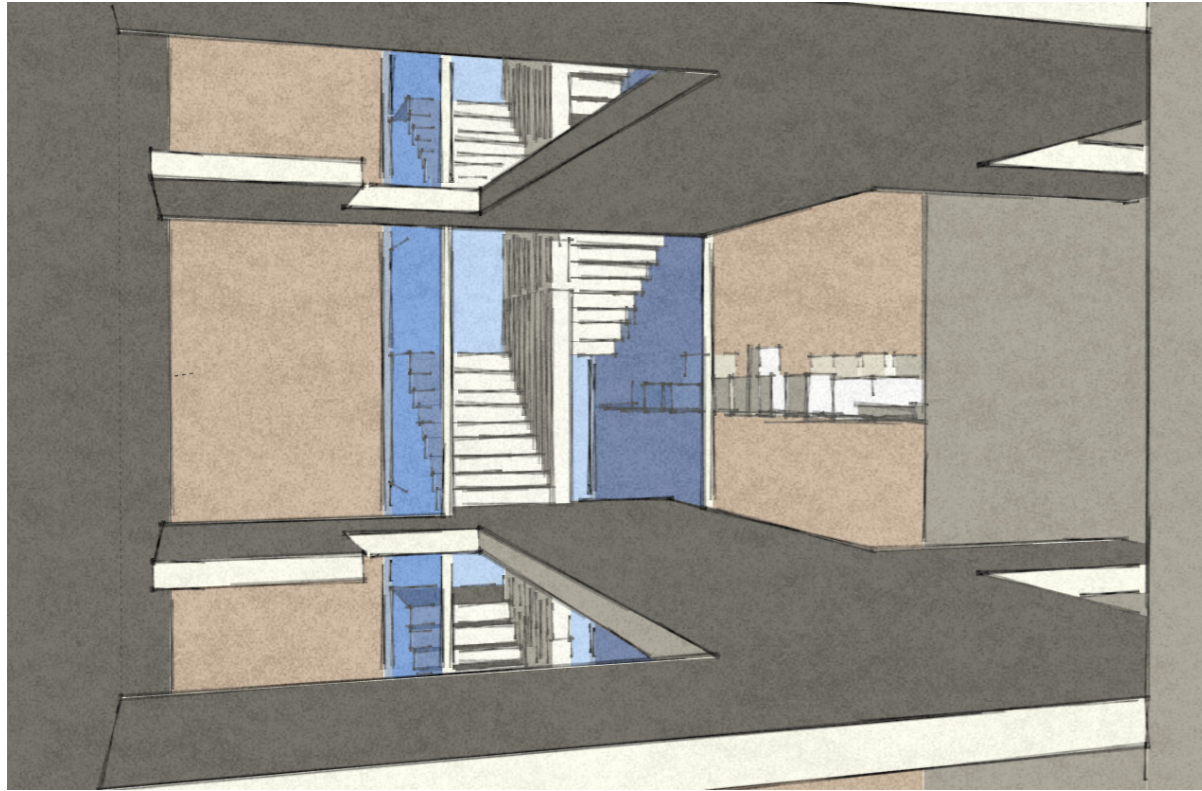

References

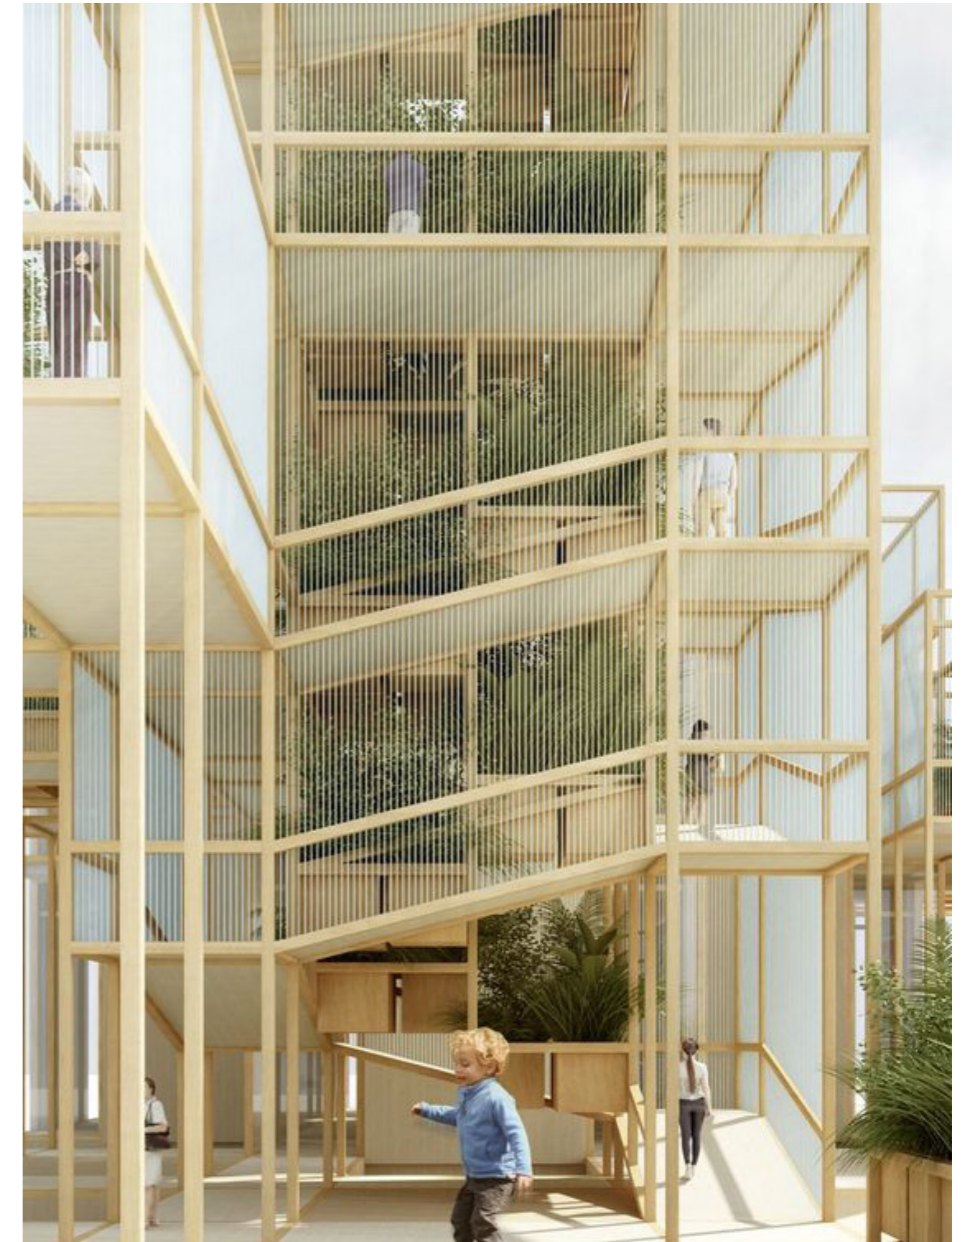

THANK YOU
